


A-2判 S=1/5

予定の図面です(;^_^A

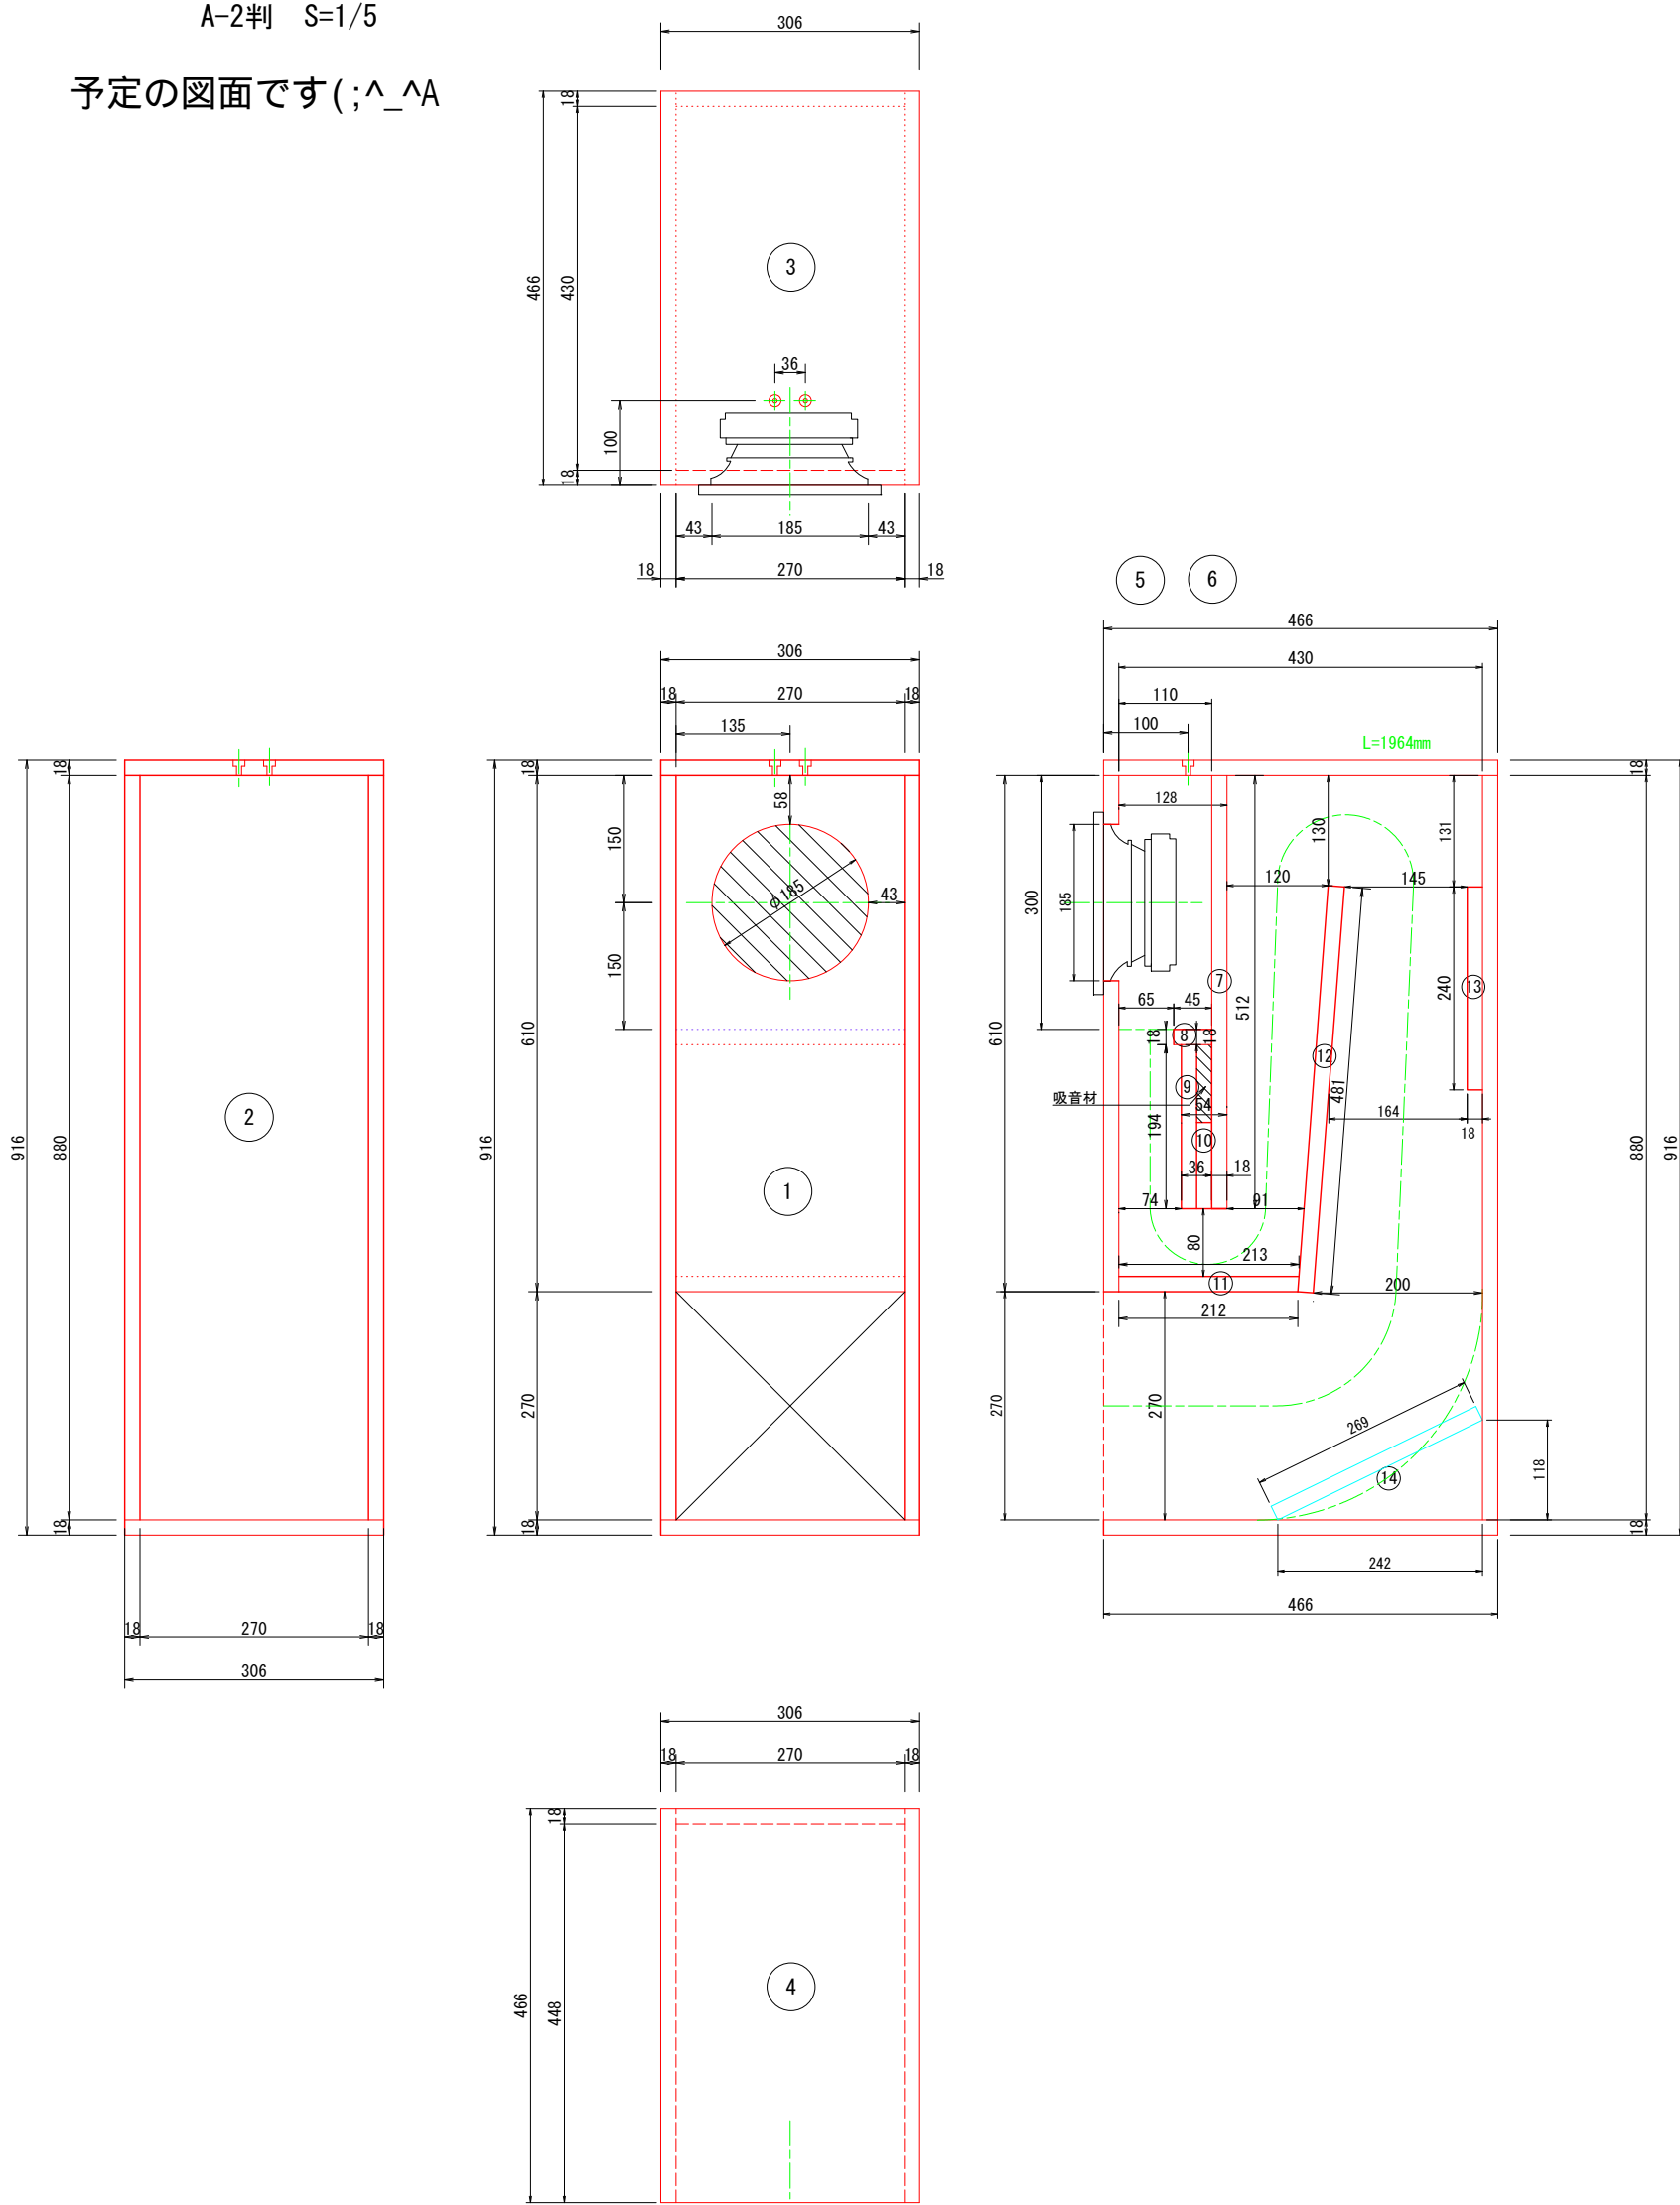

音道 広がり図 S=1/5

